

Chazy Central Rural School District  
Chazy Rural School District/Industrial Arts Building Capital Project  
BC&A Project No. 2017-052  
SED Control No. 09-06-01-02-0-001-022  
Electrical Contract RE-BID  
August 22, 2024

**Addendum No. RB01**

This addendum is hereby made part of the Contract Documents as though it were originally included therein and must be acknowledged by the bidder in the proper place on the bid form.


**Project Manual:**

1. Reference Form of Proposal for CONTRACT No. 4 – Electrical Construction
  - a. **DELETE** Form of Proposal in its entirety. **SUBSTITUTE** the attached revised Form of Proposal.
  - b. **DO NOT INCLUDE** pricing for scope indicated in documents as Alternate EC1A, EC1B, EC8 through EC14. These ADD Alternates are not being considered.

**Contract Drawings:**

2. **ADD** the attached sheet *E-301 Lighting Plan – First Floor Area F*.

Respectfully submitted,

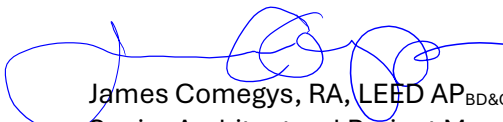  
James Comegys, RA, LEED AP<sub>BD&C</sub>  
Senior Architectural Project Manager

I:\Projects\2017-000\2017-052.ChazyCRSD\Specs\Addenda\Rebid\AddendumRB01.docx

**FORM OF PROPOSAL  
Chazy Union Free School District  
Chazy Central Rural School District – Capital Improvement Project**

**BID DESCRIPTION**

**CONTRACT NO. 4 – ELECTRICAL**

Work under this Contract may generally be described in Section 01 1000 Summary as required for the complete and proper execution of the Work within the established time frame .

This outline is a general indication of the requirements of this Contract and is not intended to be all inclusive. The complete Contract Documents in their entirety, to include any and all addenda, form the basis of the responsibility of this Contract.

Each contractor is advised that the specification sections in Division 1 - General Requirements apply distinctly to each Prime Contractor and the balance of the technical specifications apply to each Contractor (as appropriate) for the accomplishment of his work.

All work of this contract shall be coordinated with other Prime Contractors involved in the project. All work shall additionally be coordinated with all other activities, construction, or others at each site throughout the progress of the work of this project.

The Contractor shall use all means possible and shall be responsible for coordinating the installation of all materials of this Contract with work of all other trades involved with this project. All work shall be done in strict accordance with the Contract Documents and in compliance with all applicable Local, State and Federal Codes.

Prior to the Bid Date of this project, the Contractor shall be completely responsible for visiting the project site to become completely familiar with the scope of this project.

Each bidder agrees to waive any claim it has or may have against the Owner, the Architect/Engineer, and the respective employees, arising out of or in connection with the administration, evaluation or recommendation of any bid.

It shall be completely understood that the use of asbestos containing materials in this project is strictly forbidden and all materials are provided in accordance with the Federal Asbestos Hazard Emergency Response Act (AHERA), and the New York State Asbestos Safety Act (SASA).

In addition to those items in the Base Bid, the Contractor shall further sub-divide his bid proposal as described in the following bid items, alternates, and/or unit prices. The Contractor shall include in the Base Bid all of the work of this Contract not specifically described in a Bid Item or Alternative. The Owner reserves the right to accept any and/or all of the Bid Items and/or Alternates or any combination thereof and to waive any informalities or defects in the bid proposals either before or after opening.

**Bid Items**

**Bid Item No. 1 – Field Directive Allowance**

As described in Specification Section 01 2100 – Allowances.

**ALTERNATES:**

**Alternate No. EC2 – Elementary Wing Staff Bathroom Reconstruction**

As described in Specification Section 01 2300 – Alternates.

**Alternate No. EC7 – West Pond Upgrades**

As described in Specification Section 01 2300 – Alternates.

**DO NOT INCLUDE** pricing for scope indicated in documents as Alternate EC1A, EC1B, EC8 through EC14. These ADD Alternates are not being considered.

FORM OF PROPOSAL  
Chazy Union Free School District  
Chazy Central Rural School District – Capital Improvement Project

The Undersigned \_\_\_\_\_  
Contractor

\_\_\_\_\_  
Address Zip Code

hereby certifies that he/she has examined and fully comprehends the requirements and intent of the drawings and specifications as prepared by BCA Architects & Engineers, for **CONTRACT NO. 4 – ELECTRICAL** to furnish all labor, materials, supplies, plant and equipment and other facilities to properly perform the work for the total:

BASE BID SUM of \_\_\_\_\_ DOLLARS (\$ \_\_\_\_\_)

Bid Item No. 401 – Field Directive Allowance  
\_\_\_\_\_ Fifty Thousand DOLLARS (\$ 50,000.00)

**TOTAL BASE BID (Base Bid and Bid Item No. 401)**  
\_\_\_\_\_ DOLLARS (\$ \_\_\_\_\_)

Alternate No. EC2 – Elementary Wing Staff Bathroom Reconstruction  
\_\_\_\_\_ DOLLARS (\$ \_\_\_\_\_)  
ADD

Alternate No. EC7 – West Pond Upgrades  
\_\_\_\_\_ DOLLARS (\$ \_\_\_\_\_)  
DEDUCT

Receipt of the following Addenda is hereby acknowledged:

No. \_\_\_\_\_ dated \_\_\_\_\_

No. \_\_\_\_\_ dated \_\_\_\_\_

\_\_\_\_\_  
(Name of Bidder)

Signed \_\_\_\_\_

Title \_\_\_\_\_

Street \_\_\_\_\_

City/State \_\_\_\_\_

Zip Code \_\_\_\_\_

Telephone \_\_\_\_\_

Fax \_\_\_\_\_

Cell Phone \_\_\_\_\_

Email \_\_\_\_\_

Date \_\_\_\_\_, 20\_\_

**ADDENDUM #RB01 – 22 AUGUST 2024**

**NON-COLLUSIVE BIDDING CERTIFICATE**

By submission of this bid, each bidder and each person signing on behalf of any bidder certifies, and in the case of a joint bid, each party thereto certifies as to its own organization, under penalty of perjury, that to the best of his knowledge and belief:

- (1) the prices in this bid have been arrived at independently without collusion, consultation, communication, or agreement, for the purpose of restricting competition, as to any matter relating to such prices with any other bidder or with any competitor;
- (2) unless otherwise required by law, the prices which have been quoted in this bid have not been knowingly disclosed by the bidder and will not knowingly be disclosed by the bidder prior to opening, directly or indirectly to any other bidder or to any competitor; and
- (3) no attempt has been made or will be made by the bidder to induce any other person, partnership or corporation to submit or not to submit a bid for the purpose of restricting competition.

(Signed) \_\_\_\_\_  
\_\_\_\_\_  
Title

RESOLUTION - for corporate bidders only

RESOLVED that \_\_\_\_\_ be authorized to sign and submit the bid or proposal  
(individual)  
of this corporation for the following project

\_\_\_\_\_  
(describe project)

and to include in such bid or proposal the certificate as to non-collusion required by Section 103-d of the General Municipal Law as the act and deed of such corporation, and for any inaccuracies or misstatements in such certificate this corporate bidder shall be liable under the penalties of perjury.

The foregoing is a true and correct copy of the resolution adopted by \_\_\_\_\_  
corporation at a meeting of its Board of Directors held on the \_\_\_\_\_ day of \_\_\_\_\_, 20\_\_.

SEAL OF CORPORATION)

\_\_\_\_\_  
Secretary

Statement Concerning Authority to do Business
in the State of New York for non-New York State Companies

Please complete all requested information in both sections below.

A certificate of authority is required of out of state companies if the company has property, employees or agents used in conducting its business activities within the state of New York. Generally, business activities are defined as having an office in the state, making sales or promotional calls within the state, delivering products or merchandise and/or making service calls within the state.

Companies conducting mail order activities with New York customers are not considered doing business within New York State if the company has no property, employees, agents and/or representatives in or, traveling into the state.

(Fill in company name)

required to hold a Certificate of Authority.

Performance under the attached bid will not result in any action that would result in a requirement to obtain a Certificate as all commerce will be conducted by mail. It is the opinion of the legal counsel for this firm:

Name
Address
Address
Telephone (Complete the information)

that this firm is not required to file an Authority to do Business in New York State as required by Section 1301 of the NYS Business Corporate Law.

Complete one of the following two acknowledgements in addition to above information.

Individual Acknowledgment for Sole Proprietors or Partnerships

Signature

State of
County of ss.

On this \_\_\_ day of \_\_\_ two thousand and \_\_\_ before me, the subscriber, personally appeared \_\_\_ to me personally known and known to me to be the same person described in and who executed the within Instrument, and he/she acknowledged to me that he/she executed the same.

Notary Public

Corporate Acknowledgment for corporations or LLC's

Signature

State of
County of ss.

On this \_\_\_ day of \_\_\_ two thousand and \_\_\_ before me personally known, who, being by me duly sworn did depose and say that he/she resides in \_\_\_ that he/she is the \_\_\_ of \_\_\_ the corporation described in, and which executed, the above Instrument; that he/she knows the seal of said corporation; that the seal affixed to said Instrument is such corporate seal; that it was so affixed by order of the Board of Directors of said corporation; and that he/she signed his/her name thereto by like order.

Notary Public

FEDERAL LAW CERTIFICATION

I, \_\_\_\_\_ [insert name], the \_\_\_\_\_ [insert title] of \_\_\_\_\_ [name of company], \_\_\_\_\_ [Nine Digit DUNS Number] hereby swear or affirm that the following is true:

- 1. The company, its principles or entities related to the company named above, is not now, nor ever has been, debarred from contracting with the United States Government or any State government.
2. The company is not now under investigation by any agency of the Federal Government or the government of any State for any actions by the company, its principles or any related entity, for any alleged malfeasance or misfeasance of any kind or nature which could lead to a debarment from governmental contracting or criminal prosecution, as well as render any contracts signed in reliance on this certification voidable by the party relying on this certification. This includes any violations related to the Davis-Bacon Act, the federal prevailing wage statute, the Copeland Act and the Contract Hours and Safety Standards Act which covers hours of work and safety standards in federal public contracting.
3. I have full legal authority under my company's organizational documents or bylaws to make this certification on the company's behalf.
4. I understand that submission of a false statement on this document will subject me to criminal prosecution.

\_\_\_\_\_  
(Date)

\_\_\_\_\_  
(Signature)

THIS FORM MUST BE COMPLETED AND SUBMITTED WITH THE BID

**ADDENDUM #RB01 – 22 AUGUST 2024**

**STATEMENT OF SURETY'S INTENT**

To: \_\_\_\_\_  
(Owner)

We have reviewed the Bid of \_\_\_\_\_  
(Contractor)

of \_\_\_\_\_  
(Address)

for \_\_\_\_\_  
(Project)

Bids for which will be received on \_\_\_\_\_  
(Bid Opening Date)

and wish to advise that should this Bid of the Contractor be accepted, and the Contract awarded to him, it is our present intention to become surety on the performance bond and labor and material bond required by the Contract.

Any arrangement for the bonds required by the Contract is a matter between the Contractor and ourselves and we assume no liability to you or third parties if, for any reason, we do not execute the requisite bonds.

We are duly authorized to do business in the State of New York.

Attest:

\_\_\_\_\_  
\_\_\_\_\_  
(Surety's Authorized Signature)

**Attach Power of Attorney**

**(Corporate Seal, if any.  
If no seal, write "No Seal"  
across this place and sign.)**

**THIS FORM MUST BE COMPLETED AND SUBMITTED WITH THE BID**



**CERTIFICATION OF COMPLIANCE WITH THE IRAN DIVESTMENT ACT**

As a result of the Iran Divestment Act of 2012 (the "Act"), Chapter 1 of the 2012 Laws of New York, a new provision has been added to State Finance Law (SFL) § 165-a and New York General Municipal Law § 103-g, both effective Aprils 12, 2012. Under the Act, the Commissioner of the Office of General Services (OGS) will be developing a list of "persons" who are engaged in "investment activities in Iran" (both are defined terms in the law) (the "Prohibited Entities List"). Pursuant to SFL § 165-a(3)(b), the initial list is expected to be issued no later than 120 days after the Act's effective date at which time it will be posted on the OGS website.

By submitting a bid in response to this solicitation or by assuming the responsibility of a Contract awarded hereunder, each Bidder/Contractor, any person signing on behalf of any Bidder/Contractor and any assignee or subcontractor and, in the case of a joint bid, each party thereto, certifies, under penalty of perjury, that once the Prohibited Entities List is posted on the OGS website, that to the best of its knowledge and belief, that each Bidder/Contractor and any subcontractor or assignee is not identified on the Prohibited Entities List created pursuant to SFL § 165-a(3)(b).

Additionally, Bidder/Contractor is advised that once the Prohibited Entities List is posted on the OGS Website, any Bidder/Contractor seeking to renew or extend a Contract or assume the responsibility of a Contract awarded in response to this solicitation must certify at the time the Contract is renewed, extended or assigned that it is not included on the Prohibited Entities List.

During the term of the Contract, should the School District receive information that a Bidder/Contractor is in violation of the above-referenced certification, the School District will offer the person or entity an opportunity to respond. If the person or entity fails to demonstrate that he/she/it has ceased engagement in the investment which is in violation of the Act within 90 days after the determination of such violation, then the School District shall take such action as may be appropriate including, but not limited to, imposing sanctions, seeking compliance, recovering damages or declaring the Bidder/Contractor in default. The School District reserves the right to reject any bid or request for assignment for a Bidder/Contractor that appears on the Prohibited Entities List prior to the award of a contract and to pursue a responsibility review with respect to any Bidder/Contractor that is awarded a contract and subsequently appears on the Prohibited Entities List.

I, \_\_\_\_\_, being duly sworn, deposes and says that he/she is the \_\_\_\_\_ of the \_\_\_\_\_ Corporation and that neither the Bidder/ Contractor nor any proposed subcontractor is identified on the Prohibited Entities List.

\_\_\_\_\_  
SIGNED

SWORN to before me this

\_\_\_\_\_ day of \_\_\_\_\_

20\_\_\_\_

Notary Public: \_\_\_\_\_

**EITHER THIS FORM OR THE "DECLARATION OF BIDDER'S INABILITY TO PROVIDE CERTIFICATION OF COMPLIANCE WITH THE IRAN DIVESTMENT ACT" FORM ON THE FOLLOWING PAGE MUST BE COMPLETED AND SUBMITTED WITH THE BID**

**DECLARATION OF BIDDER’S INABILITY TO PROVIDE CERTIFICATION OF COMPLIANCE WITH THE IRAN DIVESTMENT ACT**

***Bidders shall complete this form if they cannot certify that the bidder /contractor or any proposed subcontractor is not identified on the Prohibited Entities List. The District reserves the right to undertake any investigation into the information provided herein or to request additional information from the bidder.***

Name of the Bidder: \_\_\_\_\_

Address of Bidder: \_\_\_\_\_

Has bidder been involved in investment activities in Iran? \_\_\_\_\_

Describe the type of activities including but not limited to the amounts and the nature of the investments (e.g. banking, energy, real estate) \_\_\_\_\_

\_\_\_\_\_  
\_\_\_\_\_

If so, when did the first investment activity occur? \_\_\_\_\_

Have the investment activities ended? \_\_\_\_\_

If so, what was the date of the last investment activity? \_\_\_\_\_

If not, have the investment activities increased or expanded since April 12, 2012? \_\_\_\_\_

Has the bidder adopted, publicized, or implemented a formal plan to cease the investment activities in Iran and to refrain from engaging in any new investments in Iran? \_\_\_\_\_

If so, provide the date of the adoption of the plan by the bidder and proof of the adopted resolution, if any and a copy of the formal plan. \_\_\_\_\_

In detail, state the reasons why the bidder cannot provide the Certification of Compliance with the Iran Divestment Act below (additional pages may be attached):

\_\_\_\_\_  
\_\_\_\_\_  
\_\_\_\_\_  
\_\_\_\_\_  
\_\_\_\_\_

I, \_\_\_\_\_ being duly sworn, deposes and says that he/she is the \_\_\_\_\_ of


the \_\_\_\_\_ Corporation and the foregoing is true and accurate.

\_\_\_\_\_  
SIGNED

SWORN to before me this

\_\_\_\_\_ day of \_\_\_\_\_, 20\_\_\_\_

Notary Public: \_\_\_\_\_

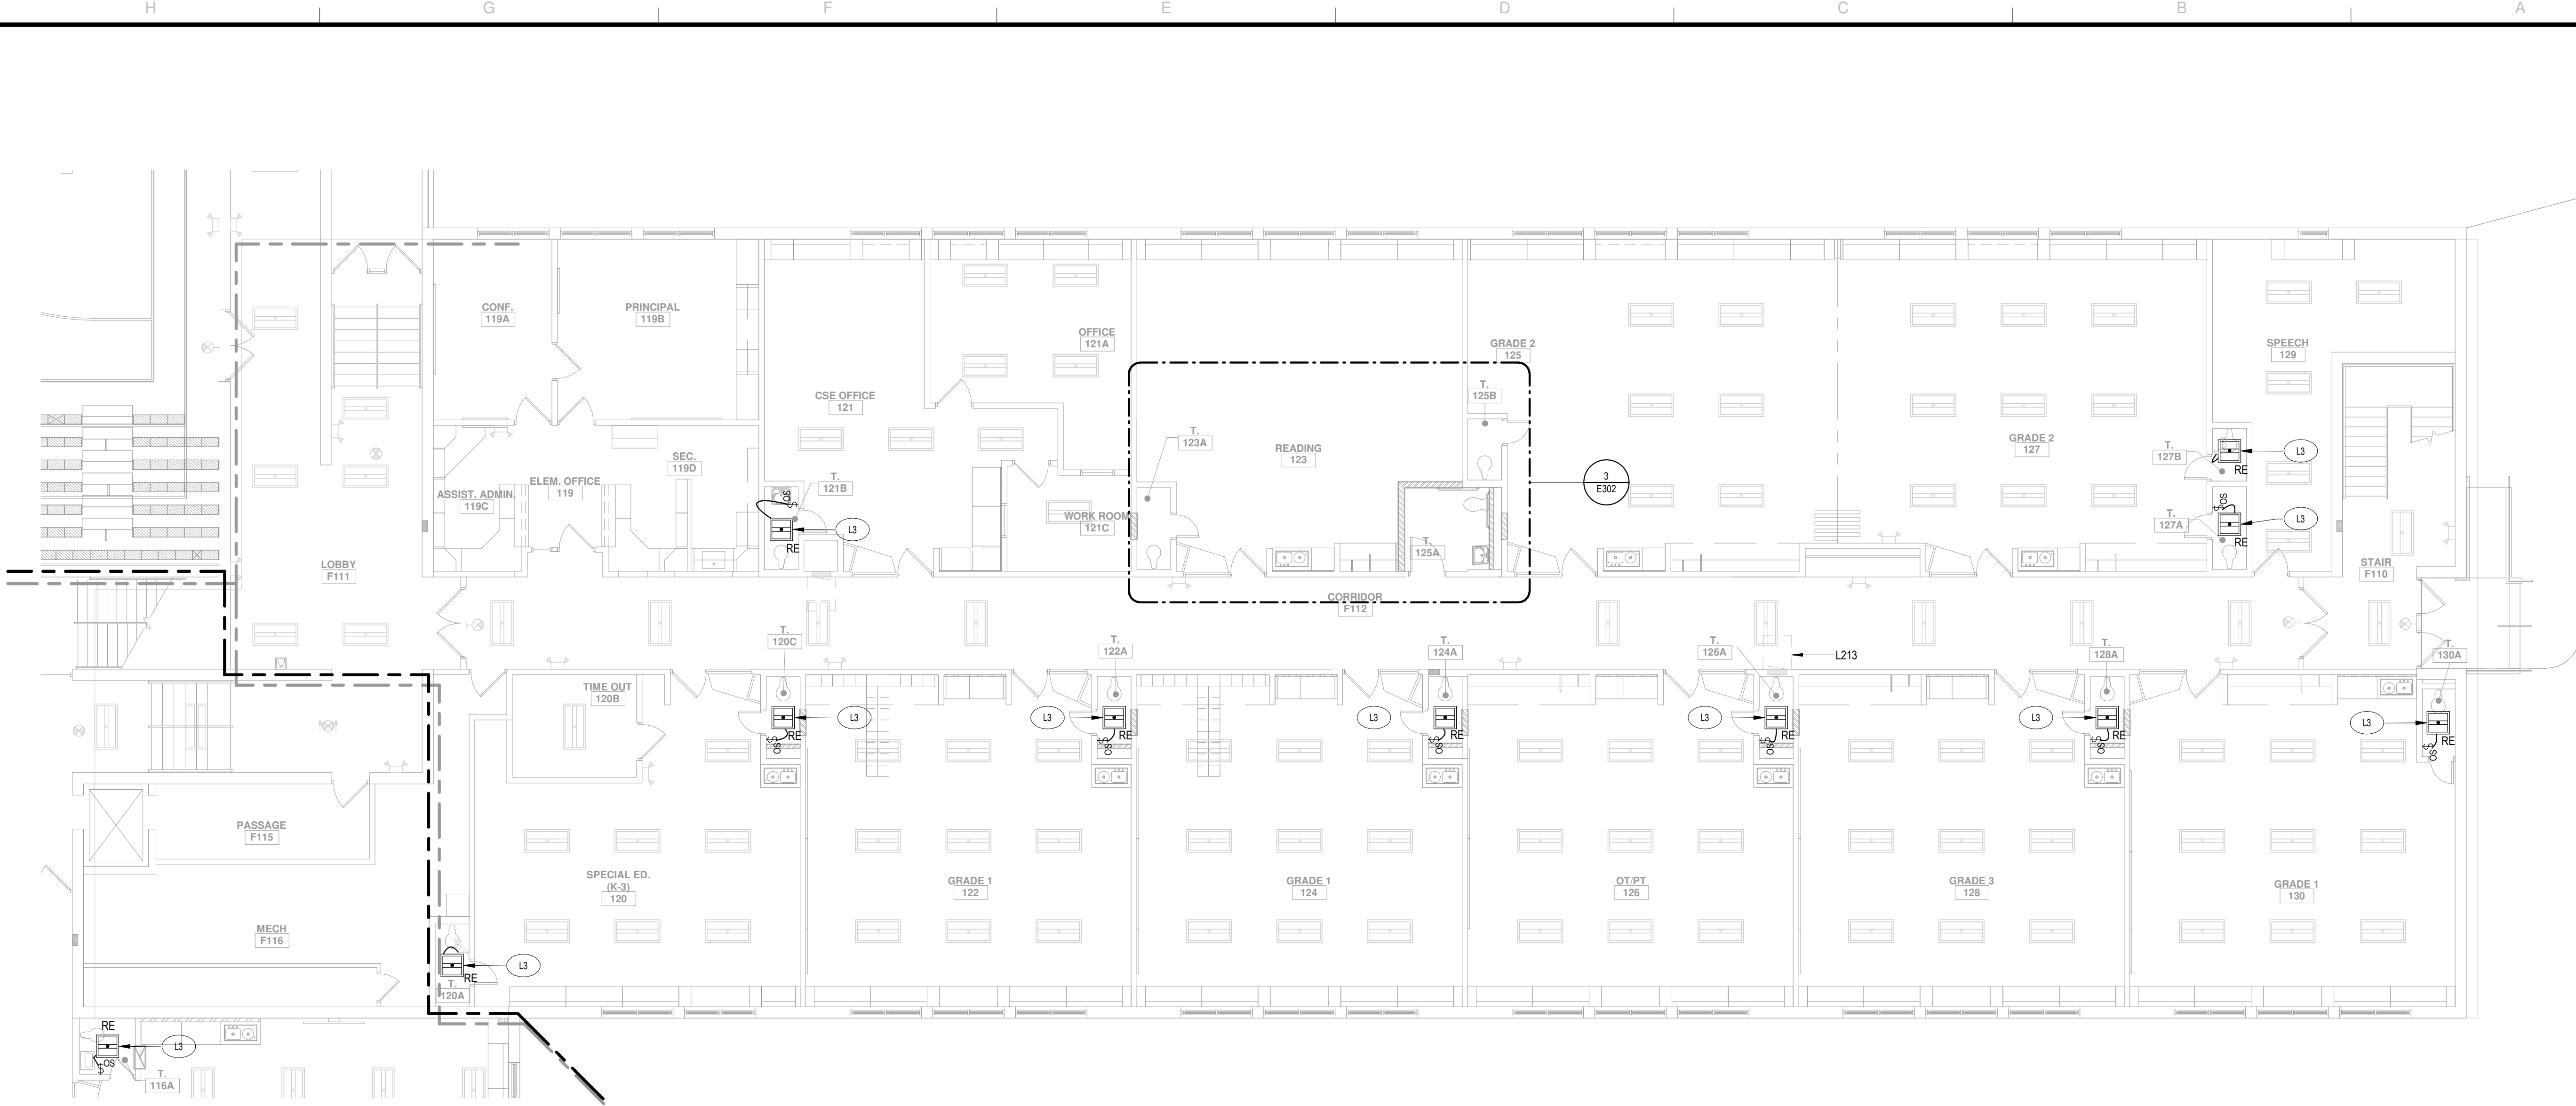


**1 LIGHTING PLAN - FIRST FLOOR AREA F**  
SCALE: 1/8" = 1'-0"

**GENERAL NOTES:**  
1. SEE DRAWING E300 FOR APPLICABLE GENERAL NOTES, ABBREVIATIONS, SYMBOLS AND LEGENDS

**KEYNOTE LEGEND**

L3 PROVIDE CONNECTION TO NEW LIGHT SWITCH LOCATION WITH LIGHTING HOMERUN PREVIOUSLY SECURED FOR REUSE

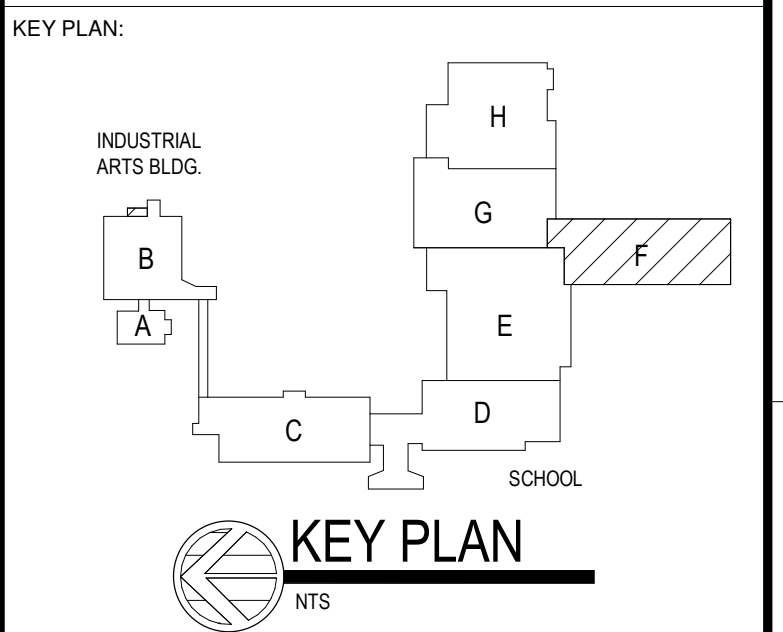

THIS SHEET INCORPORATES COLOR GRAPHICS WHICH INDICATE IMPORTANT INFORMATION AND SHALL BE PRINTED IN COLOR IF REPRODUCED BY A CONTRACTOR.

**BCA Architects & Engineers**  
Ithaca | Saratoga Springs | Watertown  
WWW.THEBCAGROUP.COM

COPYRIGHT © 2023, BCA ARCHITECTS & ENGINEERS. WARNING - IT IS A VIOLATION OF THE NEW YORK STATE EDUCATION LAW FOR ANY UNAUTHORIZED ALTERATIONS TO THIS DOCUMENT AS PER ARTICLE 145 AND 147.

**BCA**  
ARCHITECTS  
ENGINEERS



CHAZY UNION FREE SCHOOL DISTRICT  
CHAZY RURAL SCHOOL / INDUSTRIAL ARTS BUILDING  
CAPITAL IMPROVEMENT PROJECT  
CHAZY - CLINTON - NEW YORK

<b>REV</b>	<b>DATE</b>	<b>DESCRIPTION</b>
1	08/22/2024	ADDENDUM RB01
<b>DRAWN BY</b>	<b>PROJECT NUMBER</b>	
ARM	2017-052	
<b>CHECKED BY</b>	<b>DATE</b>	
SGV	07/06/2024	
<b>LIGHTING PLAN - FIRST FLOOR AREA F</b>		
<b>BUILDING</b>	<b>SHEET NUMBER</b>	
1	E301	